



ISADX 3960

(single and double leaf)



Timber Acoustic & Fire Rated Doorsets

Door Leaf

- Huet multi-layer acoustic core
- Thickness: 64mm hardwood stiles all round
- High stability leaf due to the inclusion of 2 steel sheets

Door Frame

- Hardwood
- Rebated monoblock frame
- Variety of widths
- Extension linings available
- Frame can be lacquered, stained or varnished
- Frame can be wrapped with wood veneer to match door leaf facings

Choice of Door Facings

- Primed
- Wood veneers
- Laminated
- White paint finish + other colour available by request
- Grooved to a wide choice of standard and bespoke finishes

Ironmongery

- 4 lift-off hinges - 160 x 90mm black or chrome plated
- Cut-outs/mortices are available to suit a variety of locks and handles
- Cut-outs/mortices are available to suit a large choice of electromagnetic lock
- Spy hole
- Concealed door closer available: DORMA ITS96

Perimeter Seals

- Intumescent seals factory fitted (within the frame and leaf)
- Combined smoke and acoustic seals fitted within the frame
- Thresholds selection



Rw 39dB

CSTB 713-970-0025 - CSTB AC97-052



EI60 FD60

EITHER SIDE - BS EN 1634-1: 2000




3c Stability* NF EN 12219




Smoke Seal


S_a Classification
EN 13501-2 - BS EN 1634-3

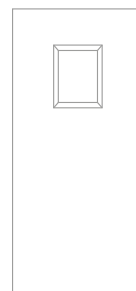


400x300

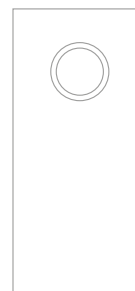


Ø360

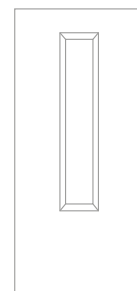

1200x200

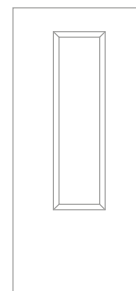

1200x300

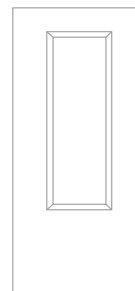

1200x400

*Stability of the door leaf is an important factor, particularly in areas of temperature variance between rooms or between rooms and corridors. Any distortion of the door leaf will result in the seals not functioning correctly. With the inclusion of a minimum of 2 steel sheets and other materials, Huet door leaves offer less than 2mm of distortion. The result is a door leaf and seal which continues to perform even with wide temperature differences.



Tel: +33 22 812 0413
Rgd Office: JH INDUSTRIES
30 rue Pauline de Lézardière
85300 Challans FRANCE
www.huet-doors.co.uk



Tel: +27 21 852 1716
W.R Quinan Boulevard, Paardevlei,
Somerset West Western Cape, SOUTH AFRICA
sales@varilux.co.za
www.varilux.co.za



All sizes are in mm

FEBRUARY 2020




ISADX 3960


(single and double leaf)




Timber Acoustic & Fire Rated Doorsets

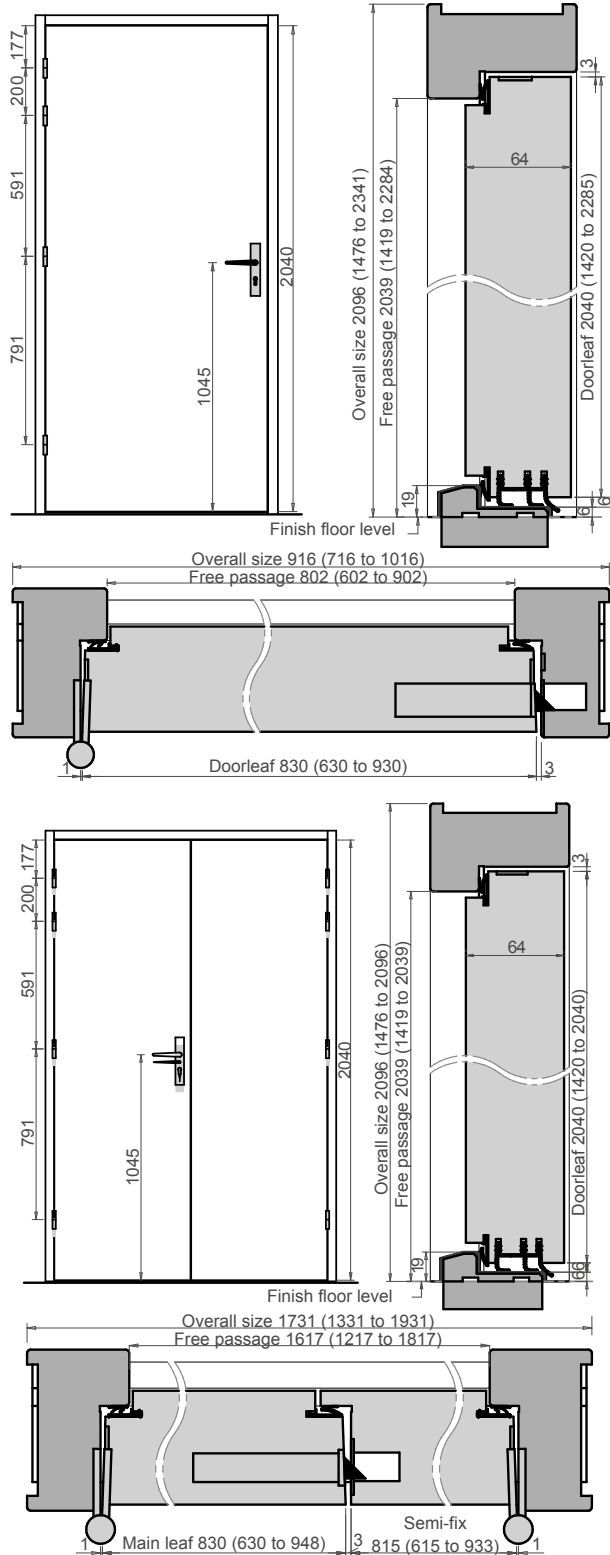

Pyramidal threshold 67x15

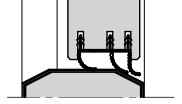

Swiss threshold 67x19

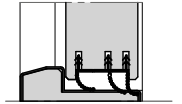

Tel: +33 22 812 0413
Rgd Office: JH INDUSTRIES
30 rue Pauline de Lézardière
85300 Challans FRANCE
www.huet-doors.co.uk



Tel: +27 21 852 1716
W.R Quinan Boulevard, Paardevlei,
Somerset West Western Cape, SOUTH AFRICA
sales@varilux.co.za
www.varilux.co.za

All sizes are in mm
FEBRUARY 2020

